


**A** SECTION 'A' (NORTH END)  
SCALE: 1"=30'

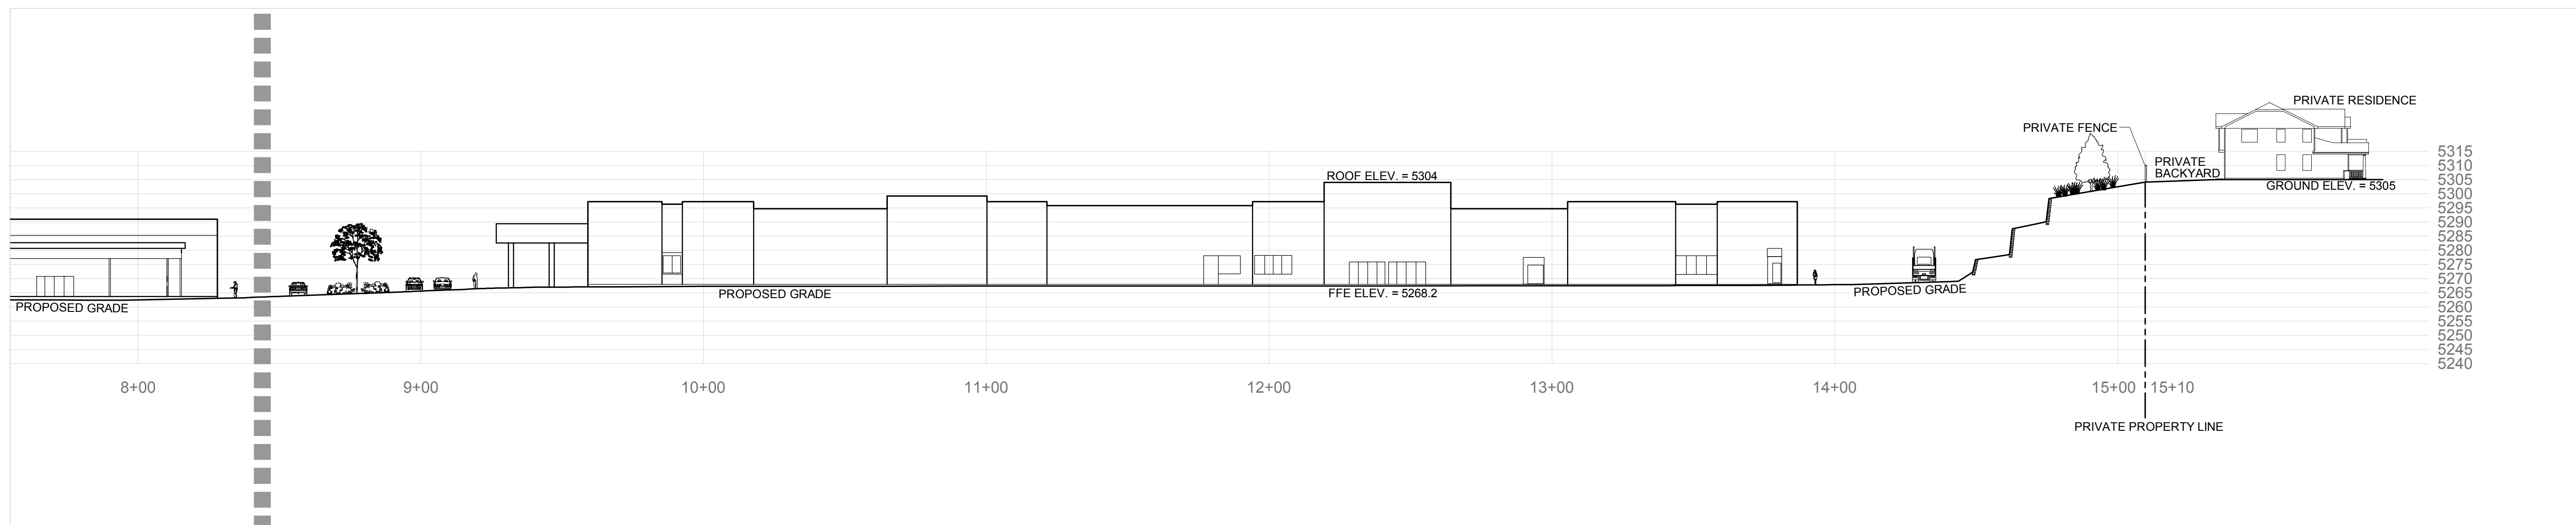

**B** SECTION 'B' (SOUTH END)  
SCALE: 1"=30'